




This drawing is the copyright of YOTU Architectural Design Ltd. It is for planning application purposes only & may not be reproduced in whole or in part without permission. Drawings lodged for planning approval may be reproduced by the Planning Authority in accordance with the Copyright (Material Open to Public Inspection) (Marking of Copies of Plans and Drawings) Order 1990 and must carry the relevant copyright restriction note.

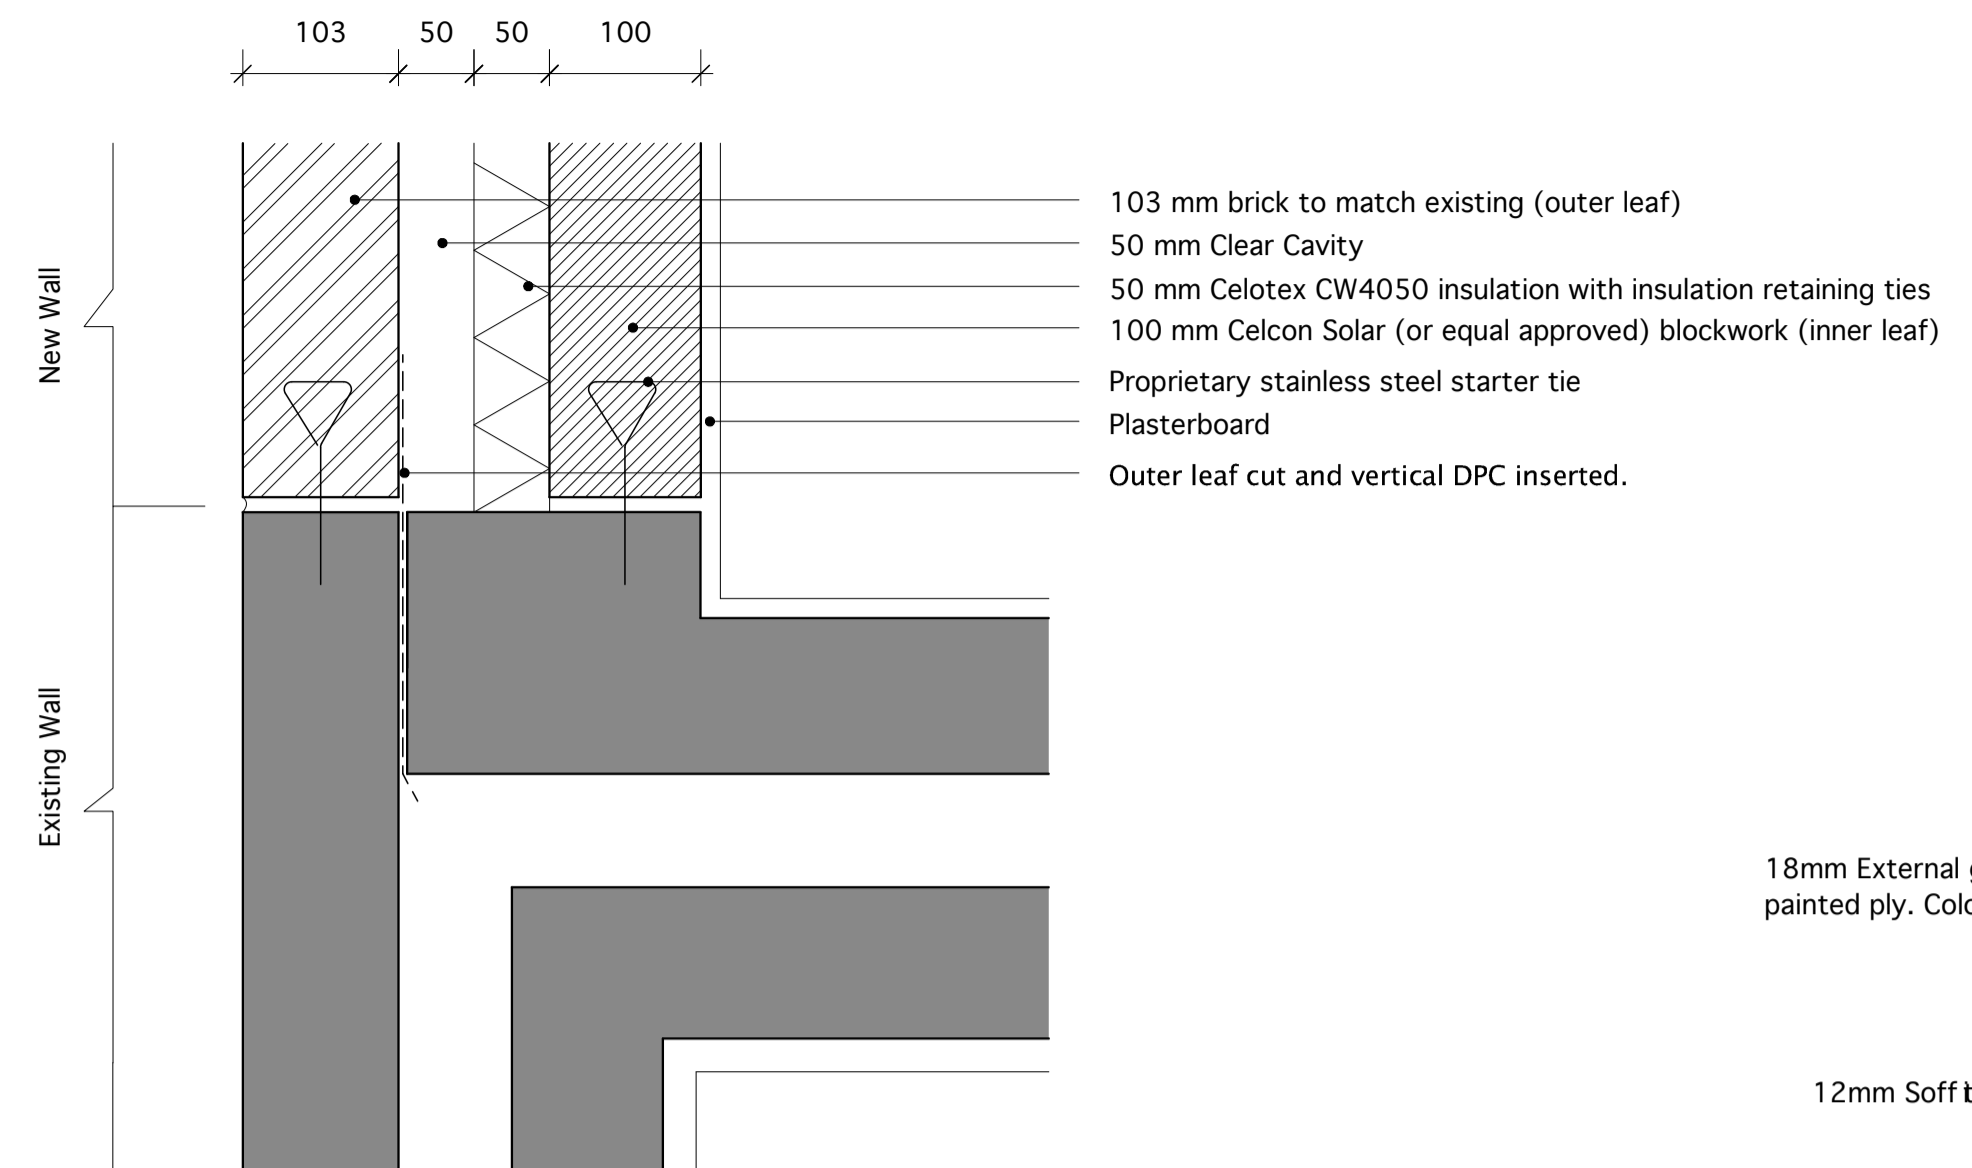


D1  
1:5 @ A1

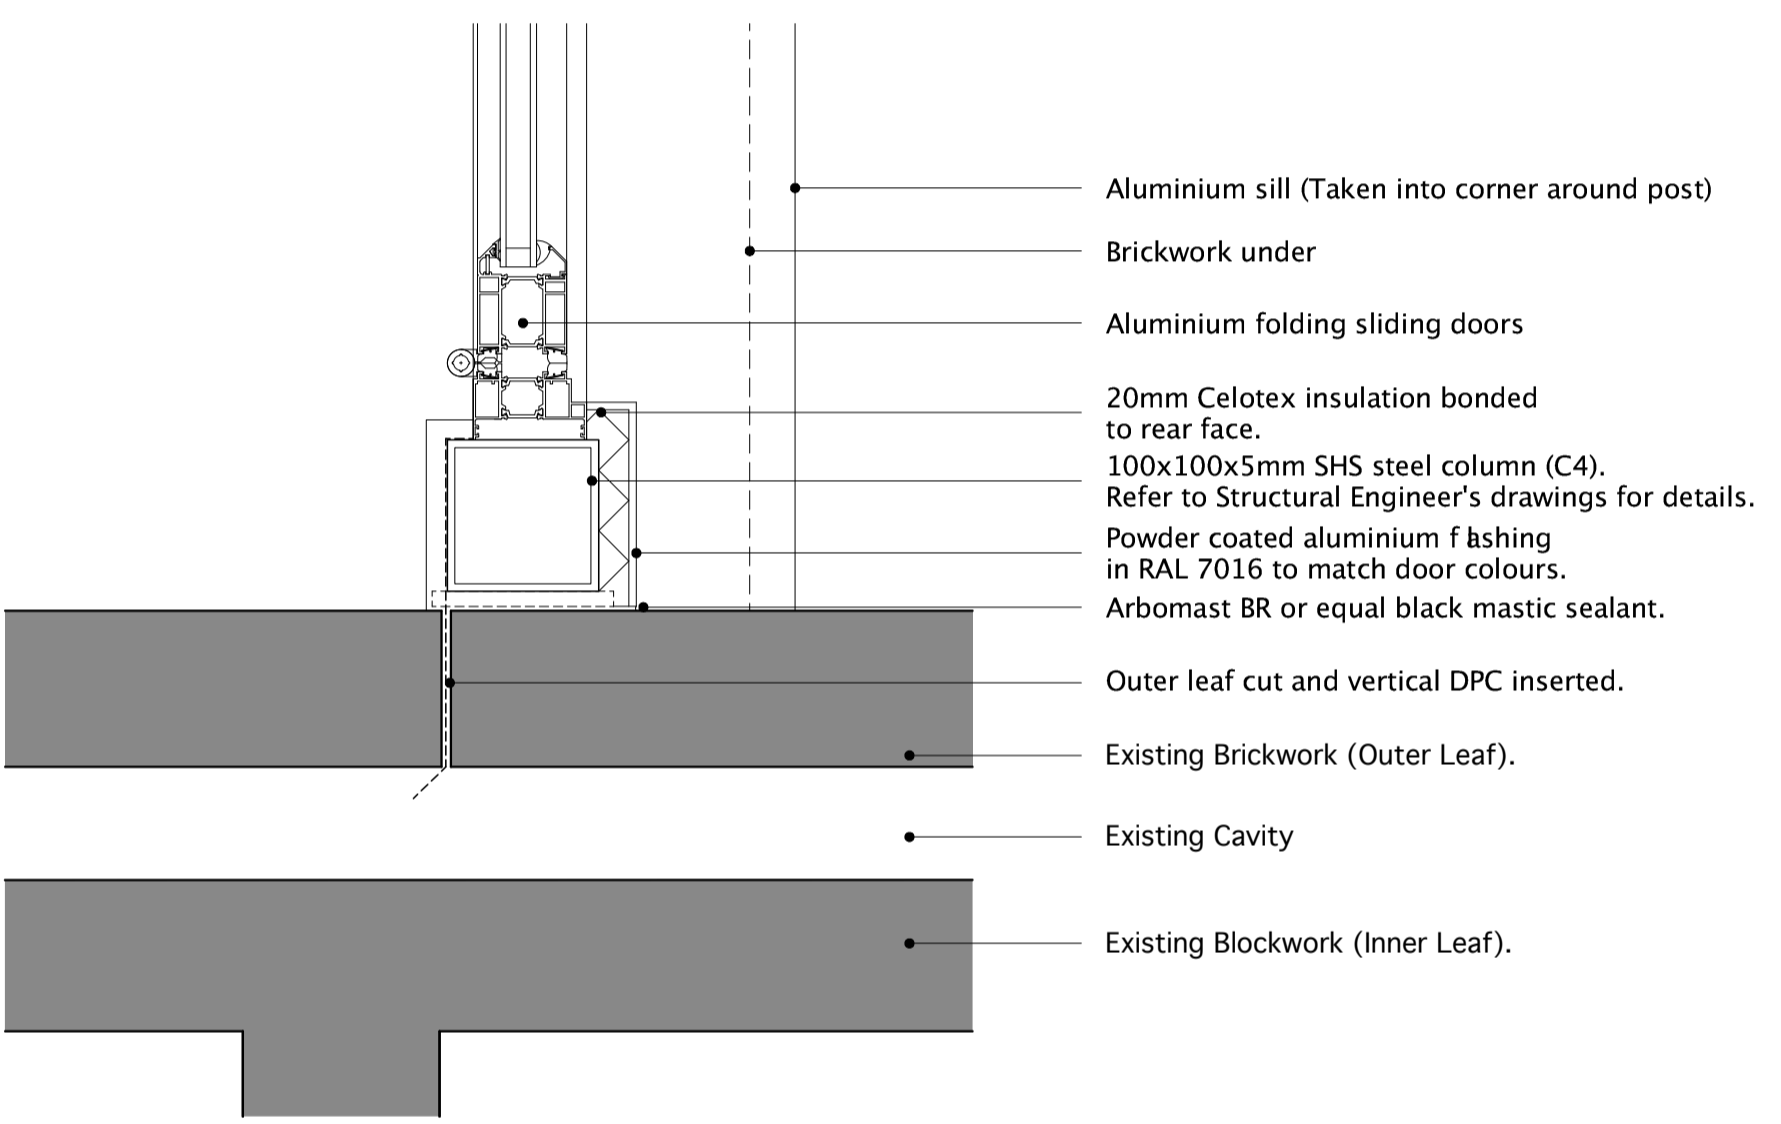


D2  
1:5 @ A1

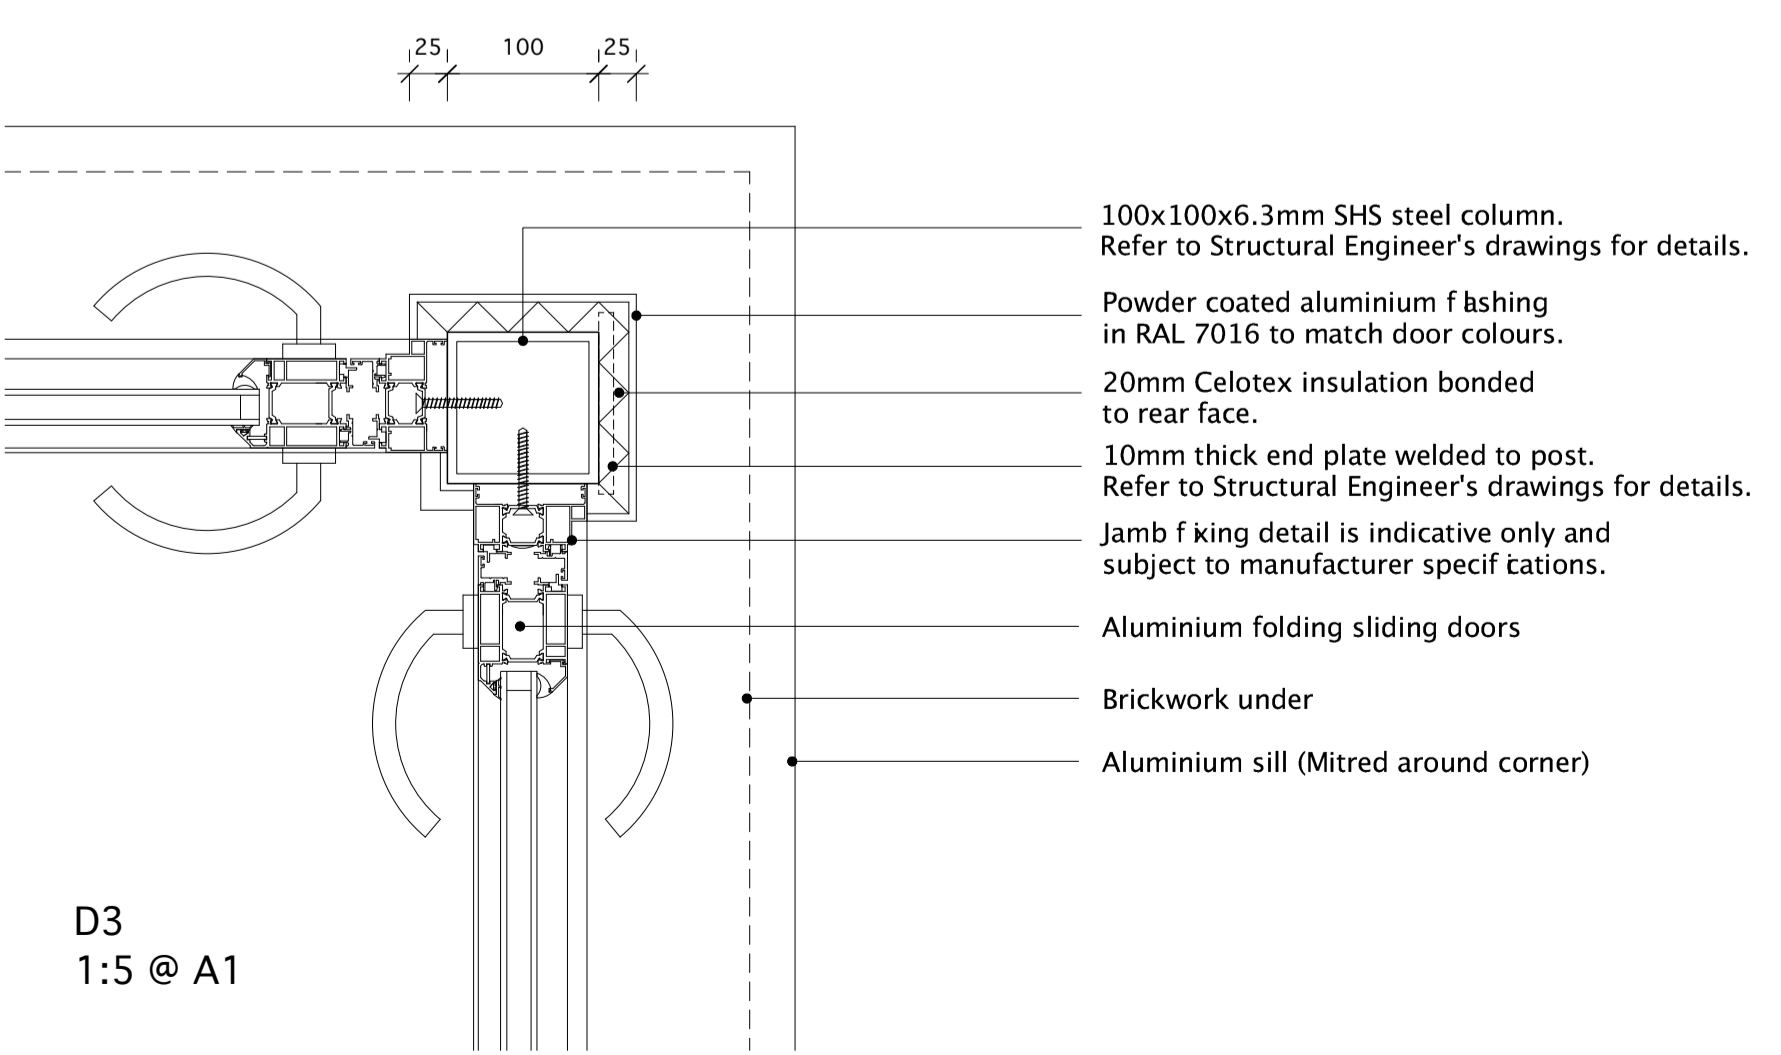


D3  
1:5 @ A1

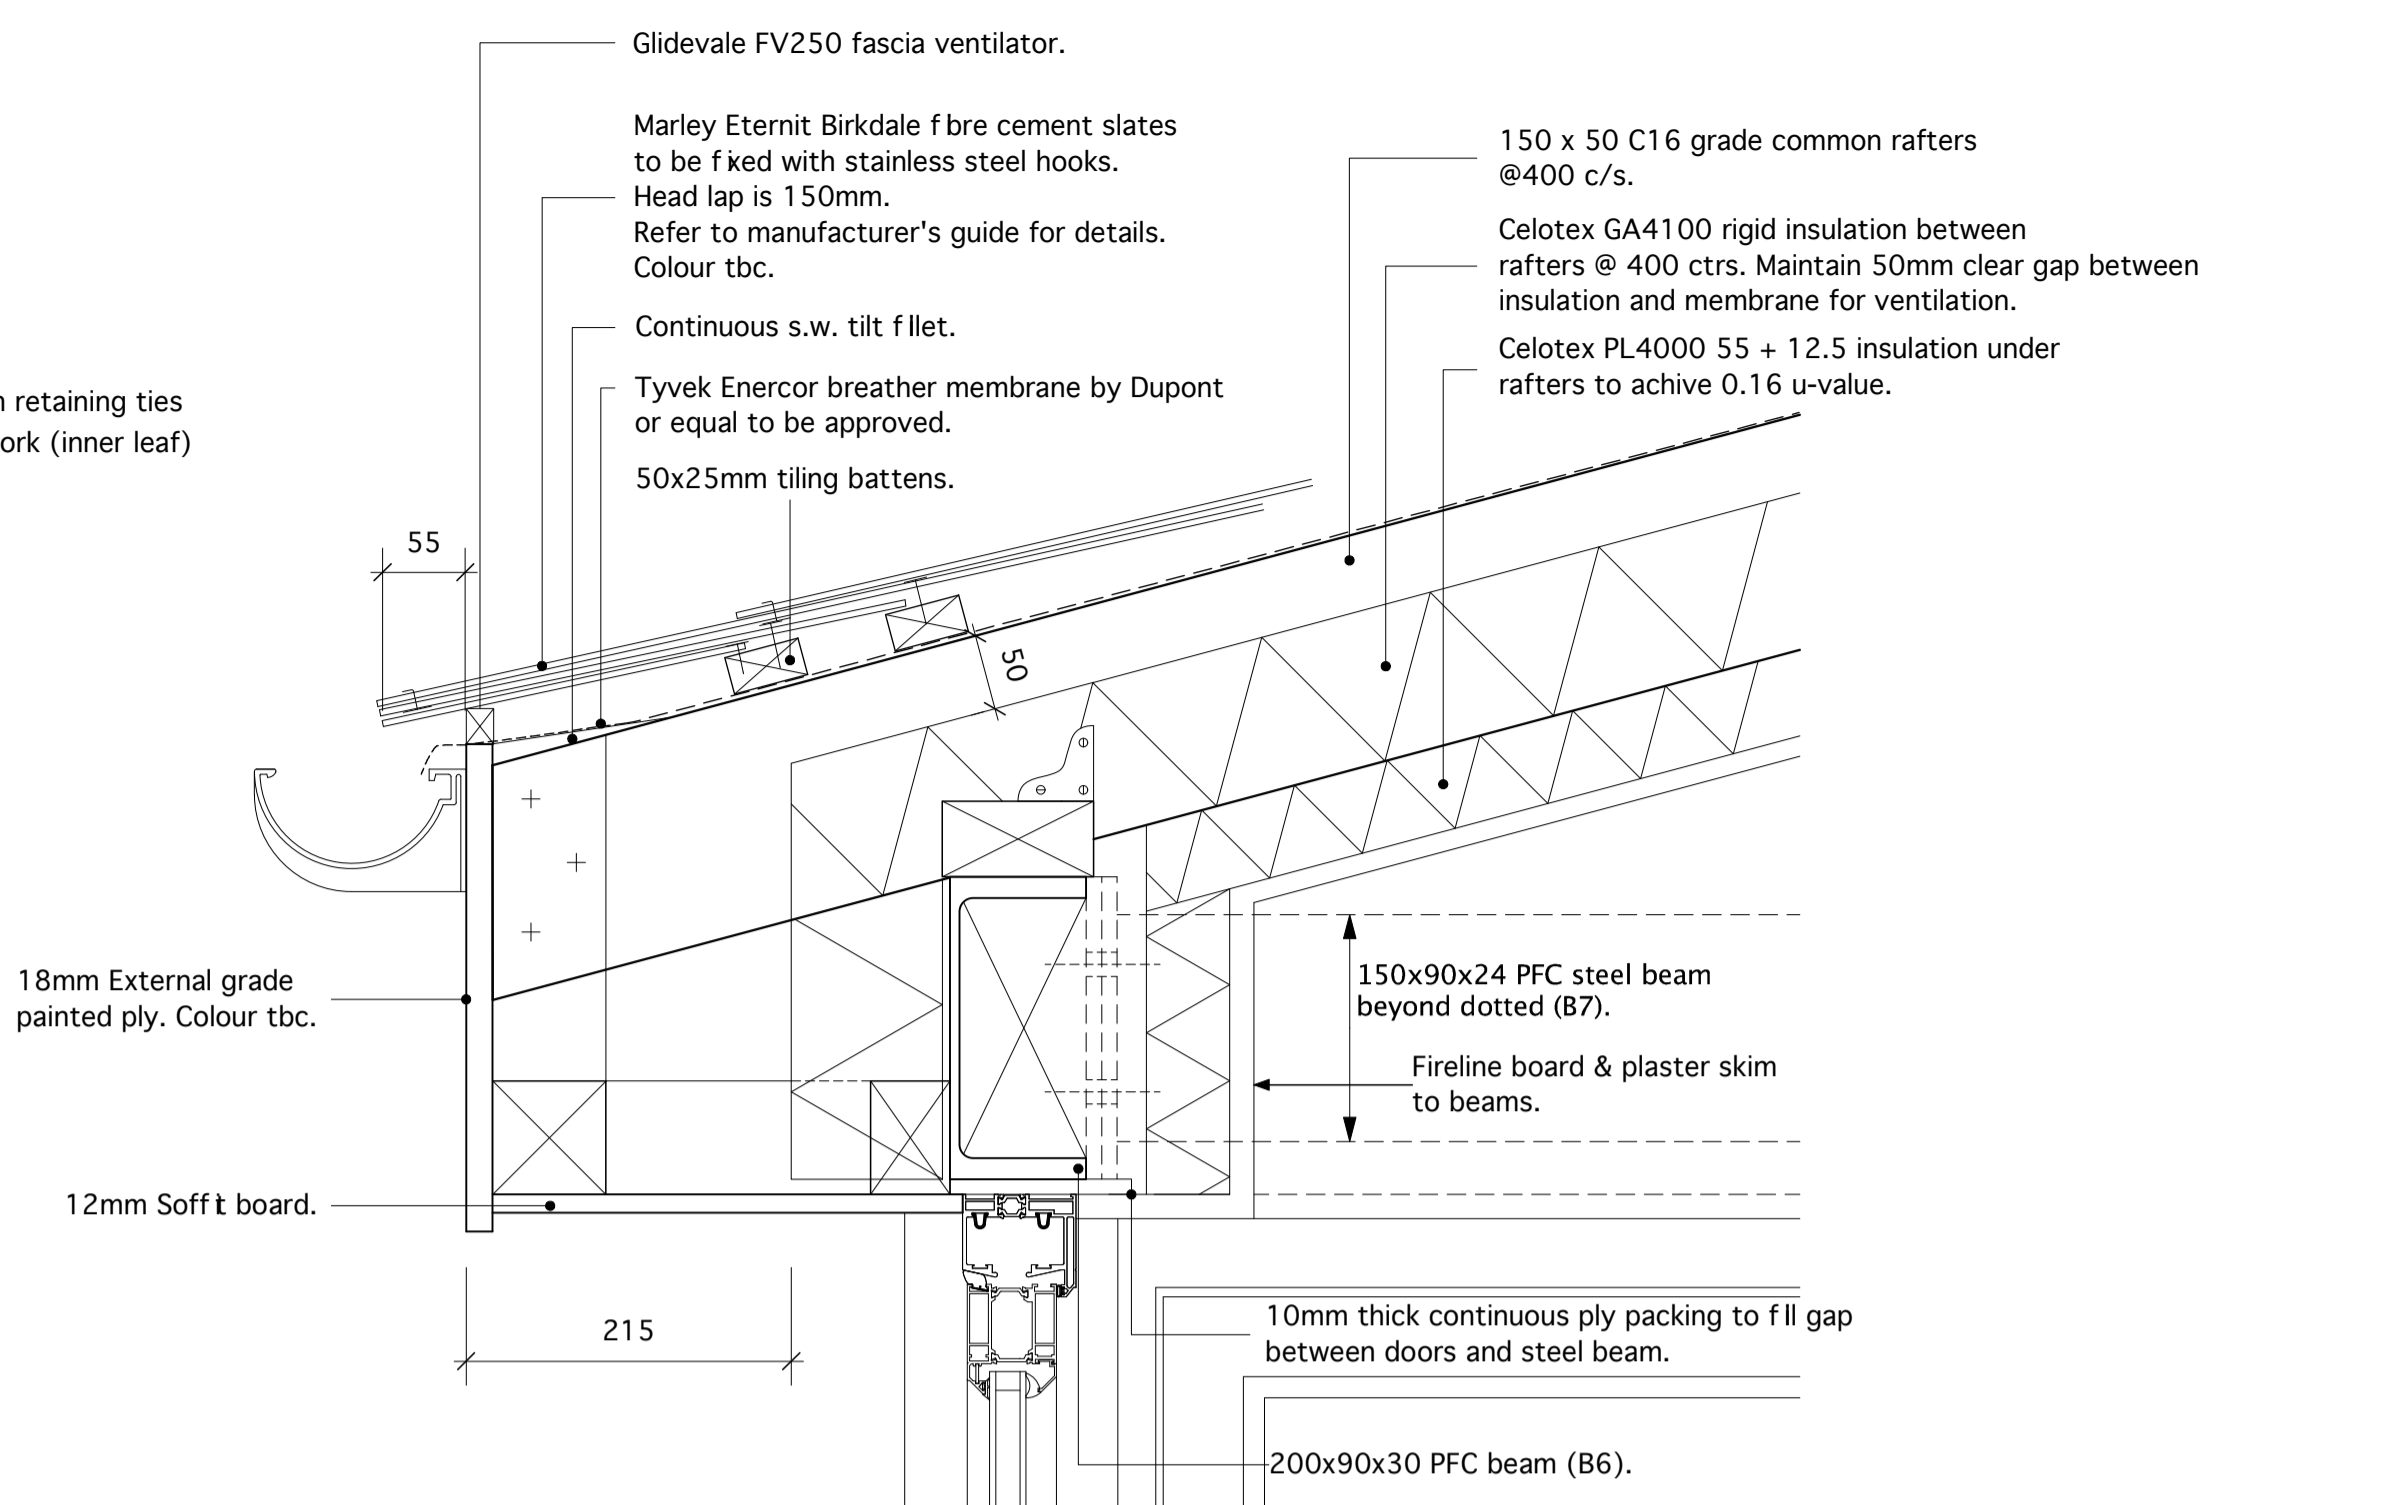

D4  
1:5 @ A1

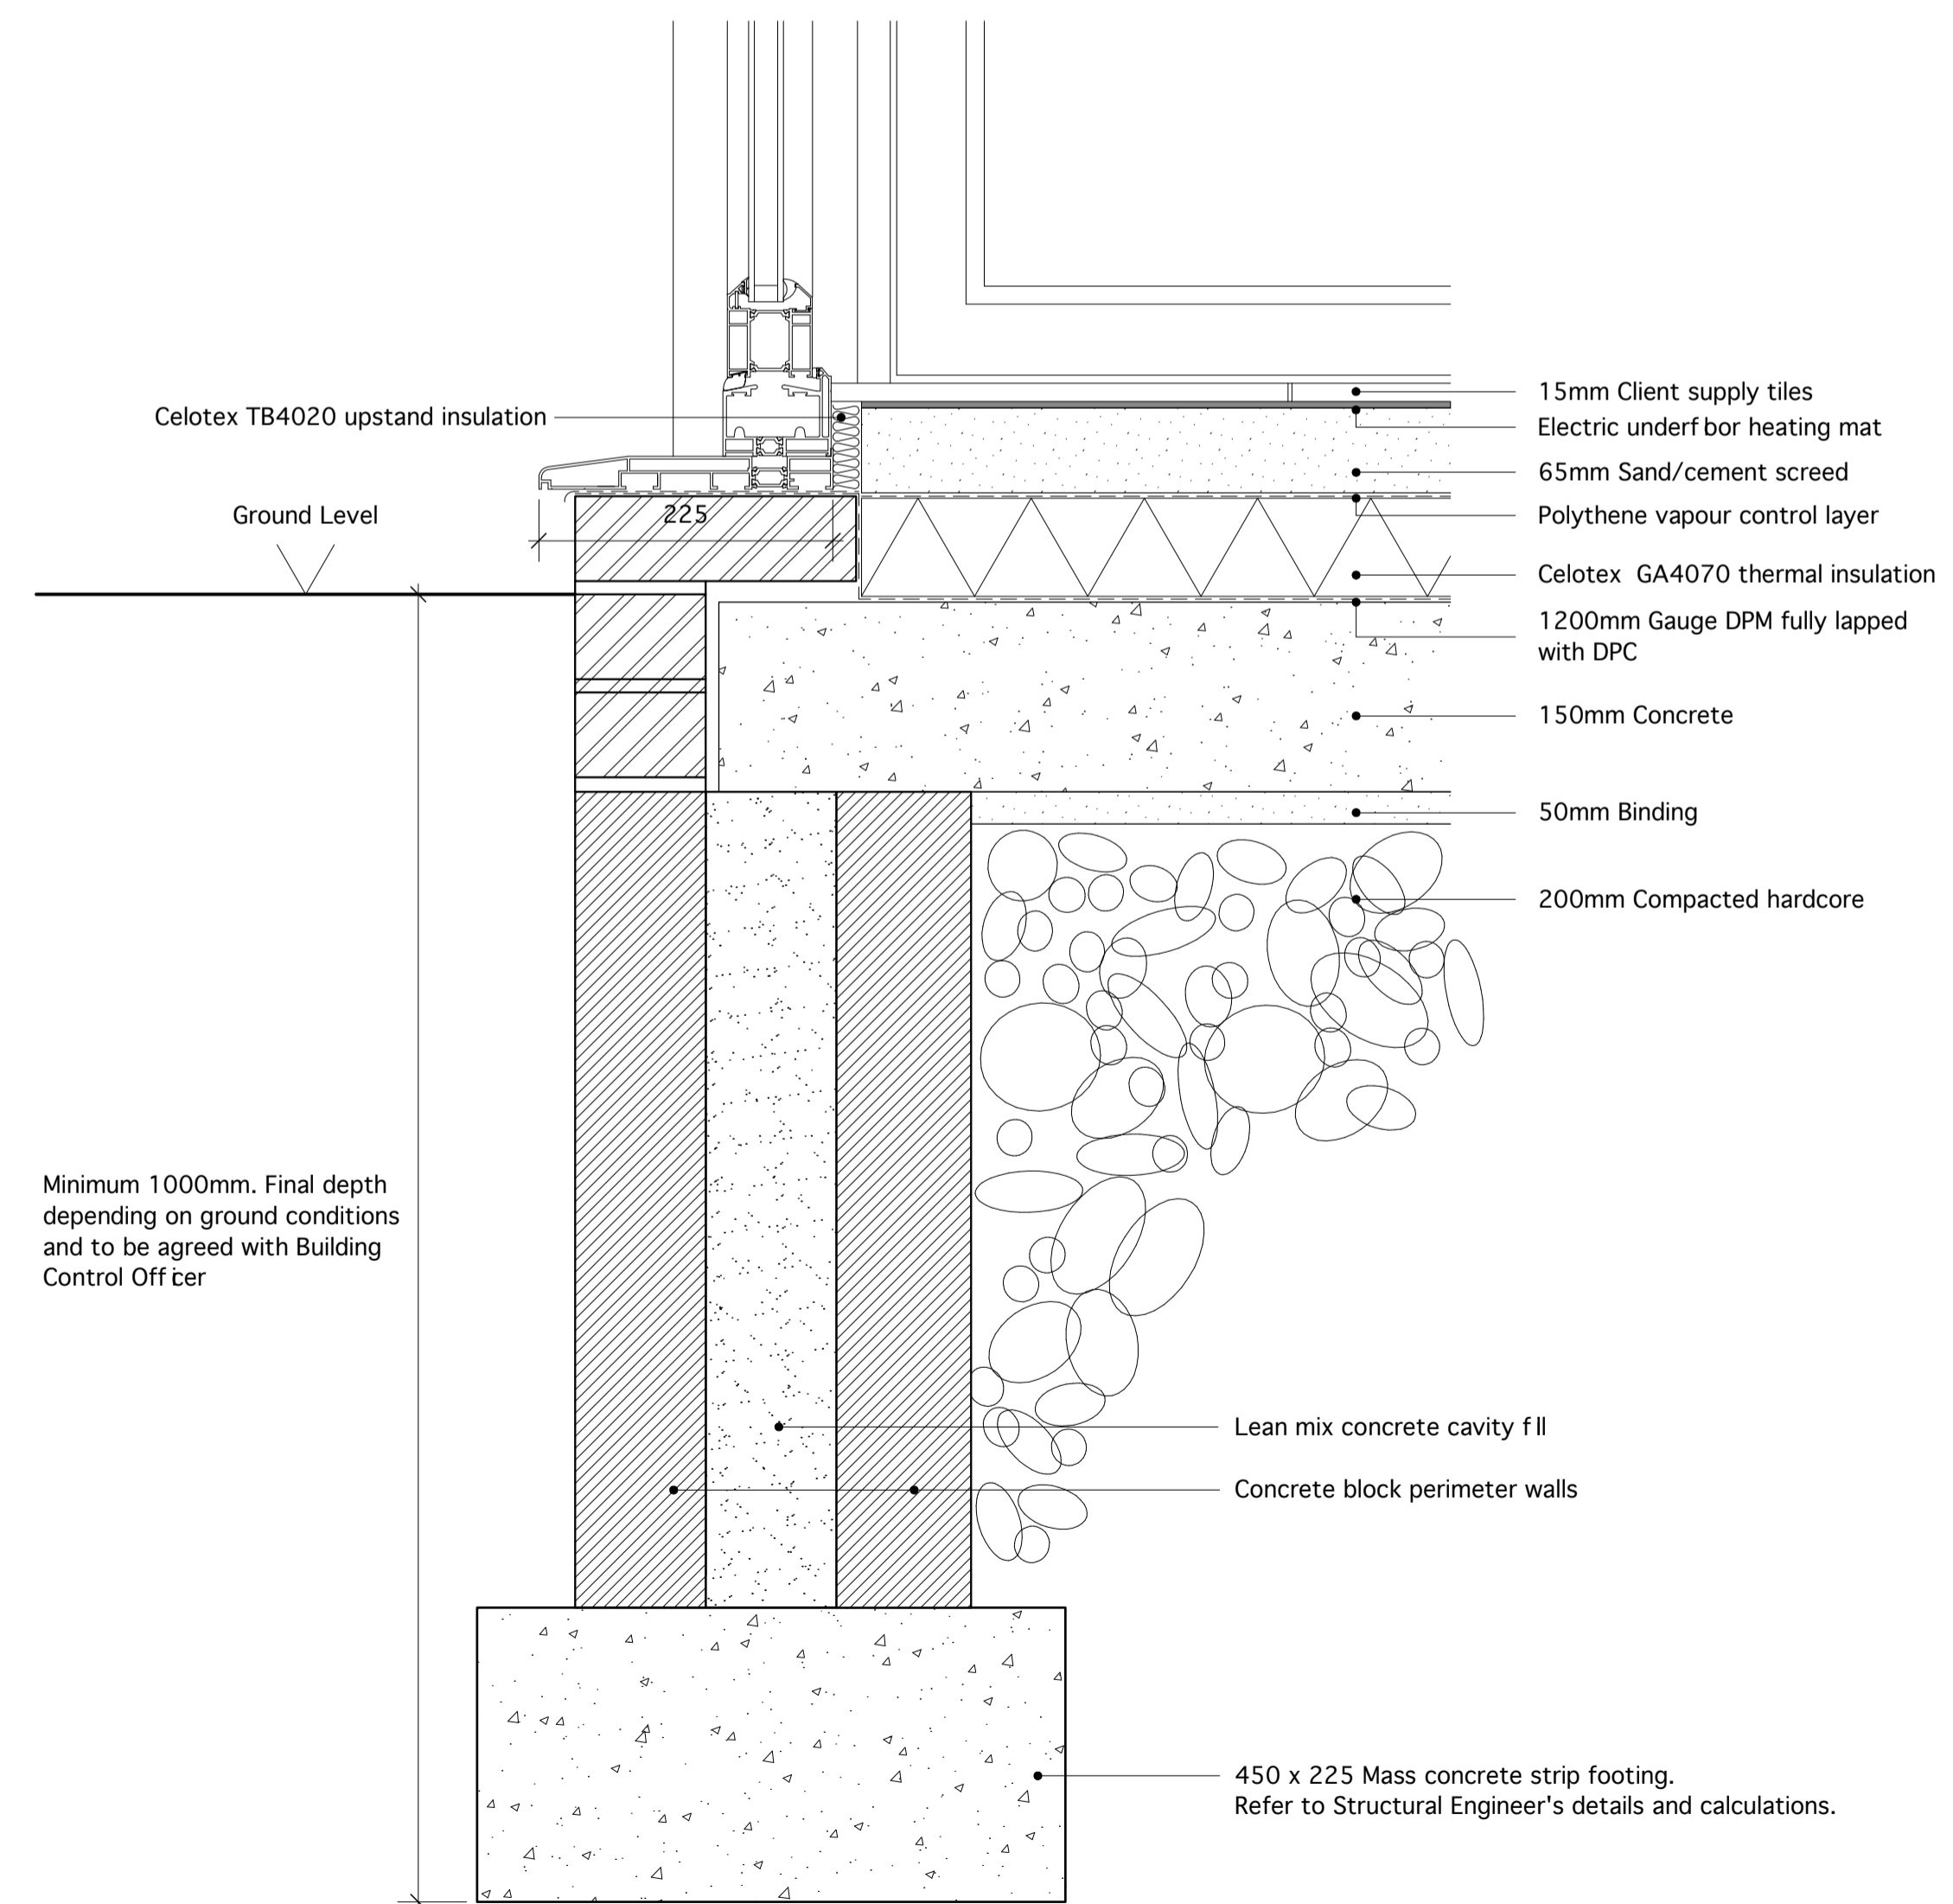

D5  
1:5 @ A1

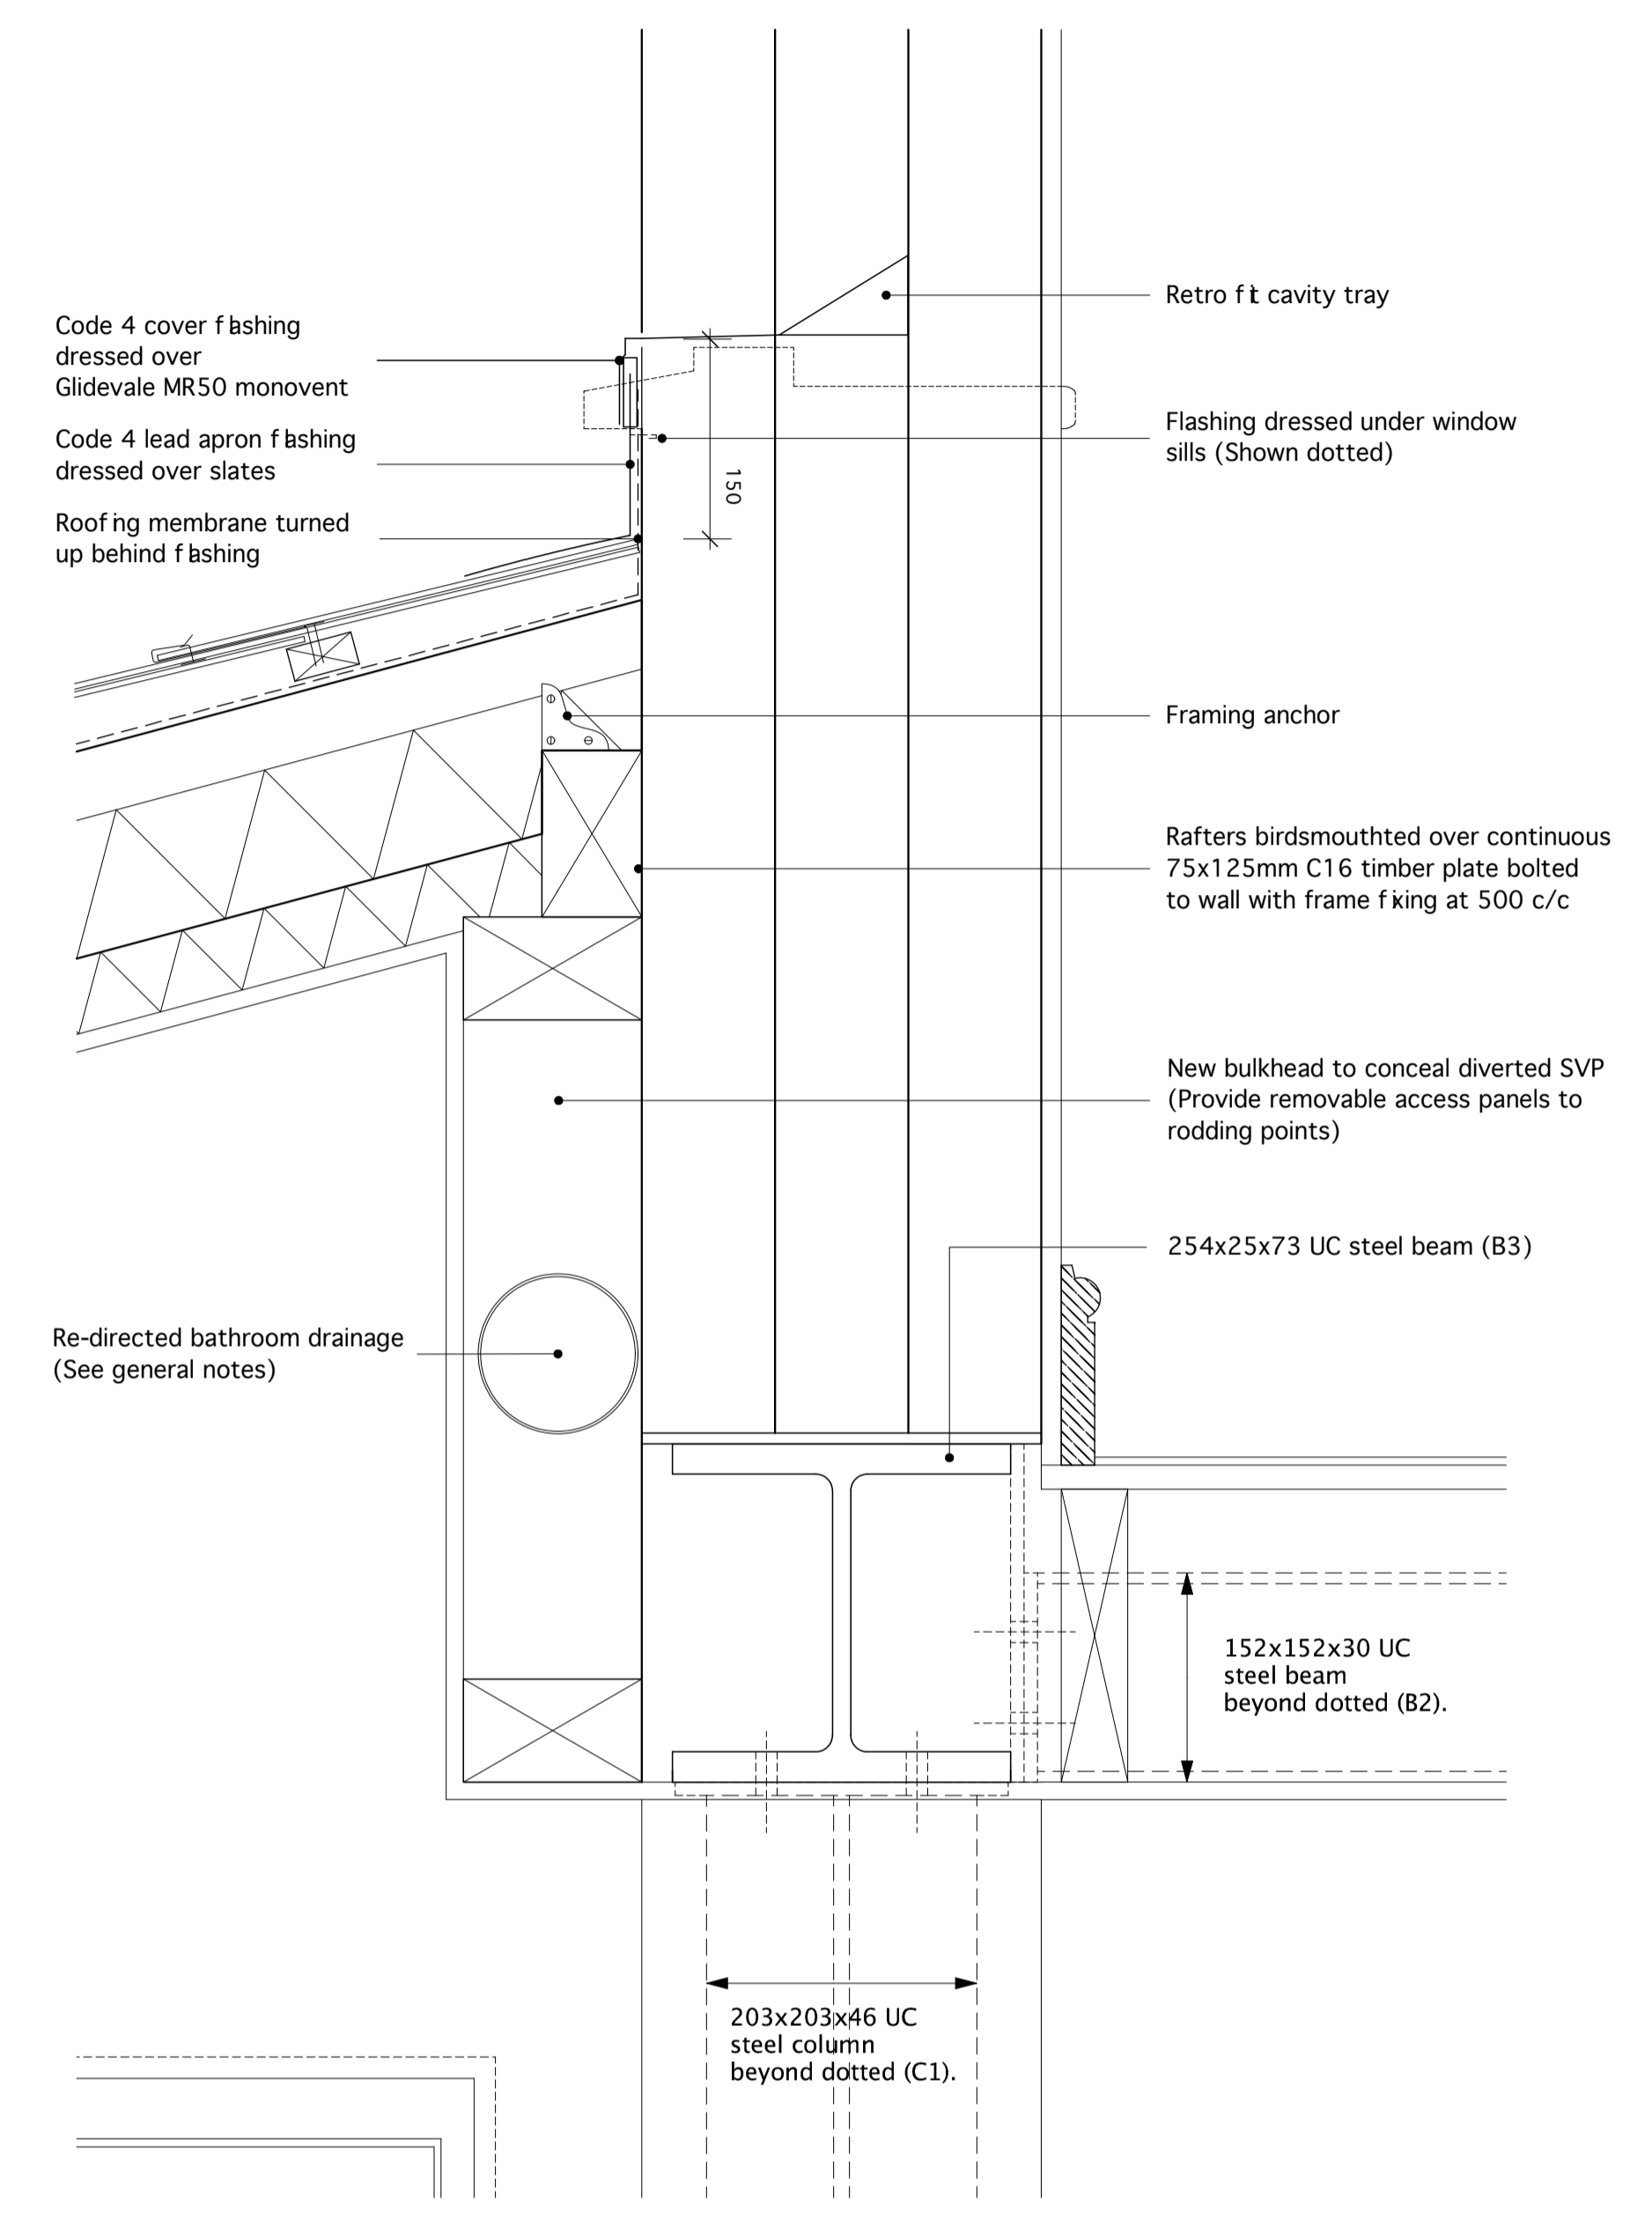

D6  
1:5 @ A1

Rev	Date	Description	By
-----	------	-------------	----

**YOTU** Architectural Design Ltd

46 Furze Hill House, Furze Hill - Hove BN3 1PU  
Tel: 07880 902 127 - 07429 503 344  
Email: info@yotu.co.uk

Client  
**MR & MRS CALISAN**

Project  
**10 Wykeham Way  
Burgess Hill, West Sussex  
RH15 0HF**

Drawing  
**Details**

Scale	Status	Date	Drawn by	Checked by
1:5 @ A1	BUILDING R.	24.03.15	yu	ot

Drawing No. Revision

**WYK\_WD\_06**