




FF013 - Theatre B
1 : 50

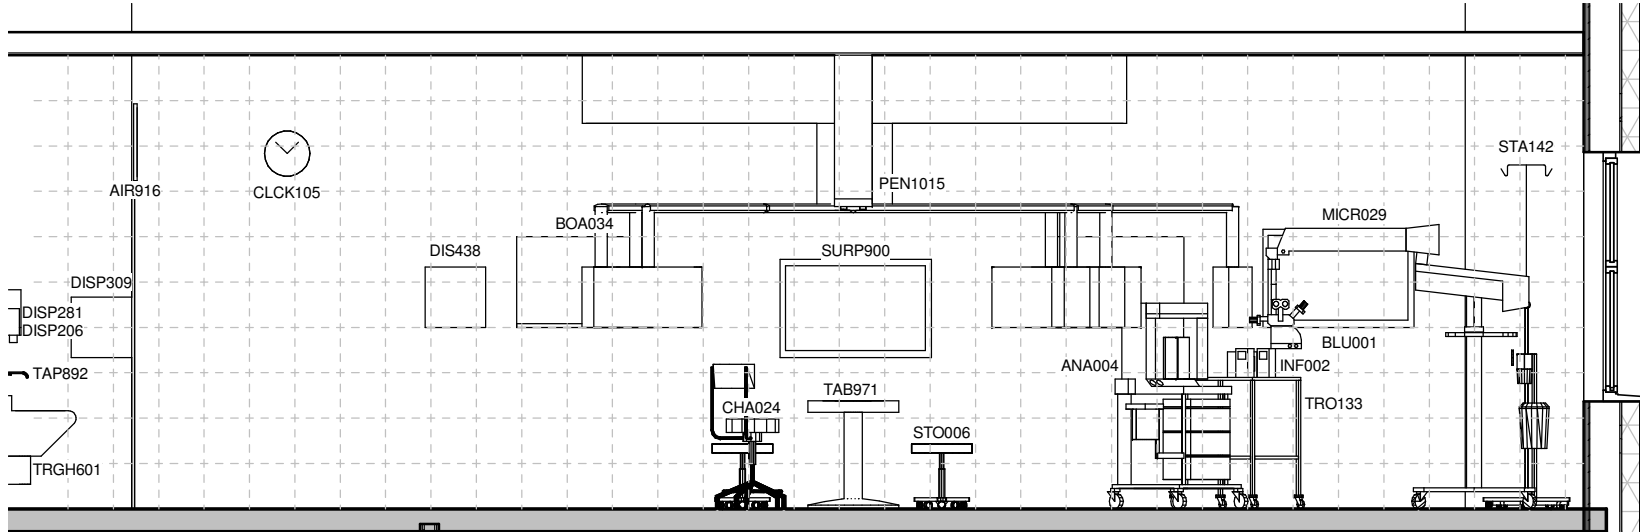


FF013 - Theatre - Elevation A
1 : 50

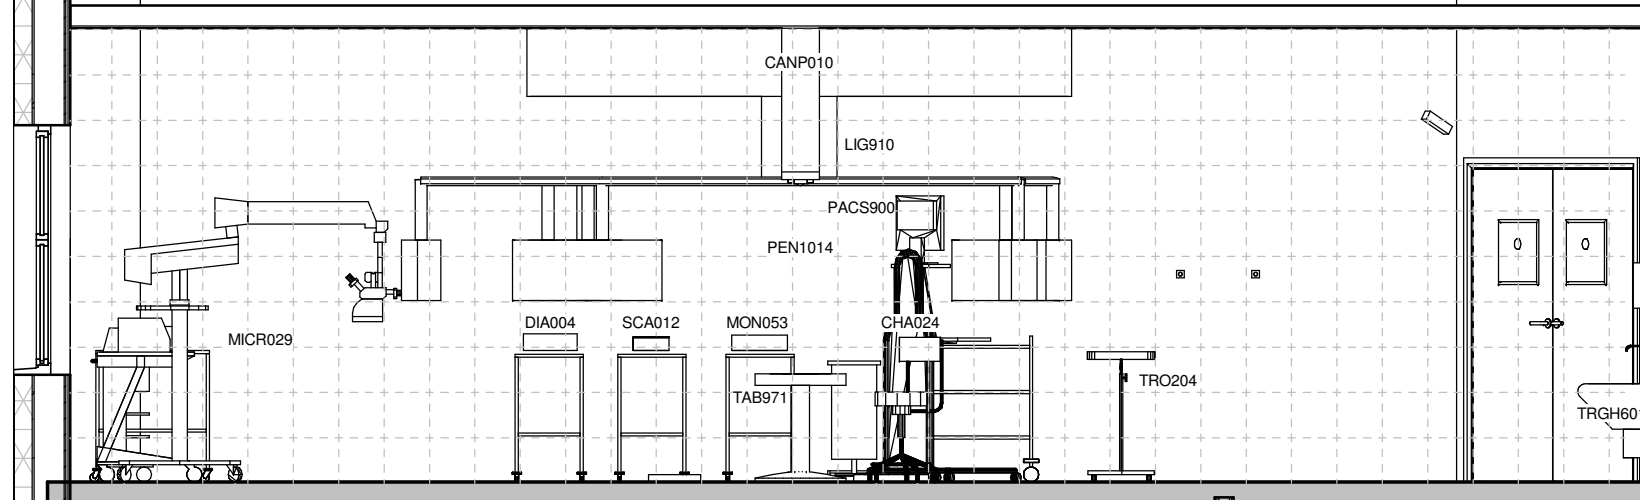


FF013 - Theatre - Elevation C
1 : 50

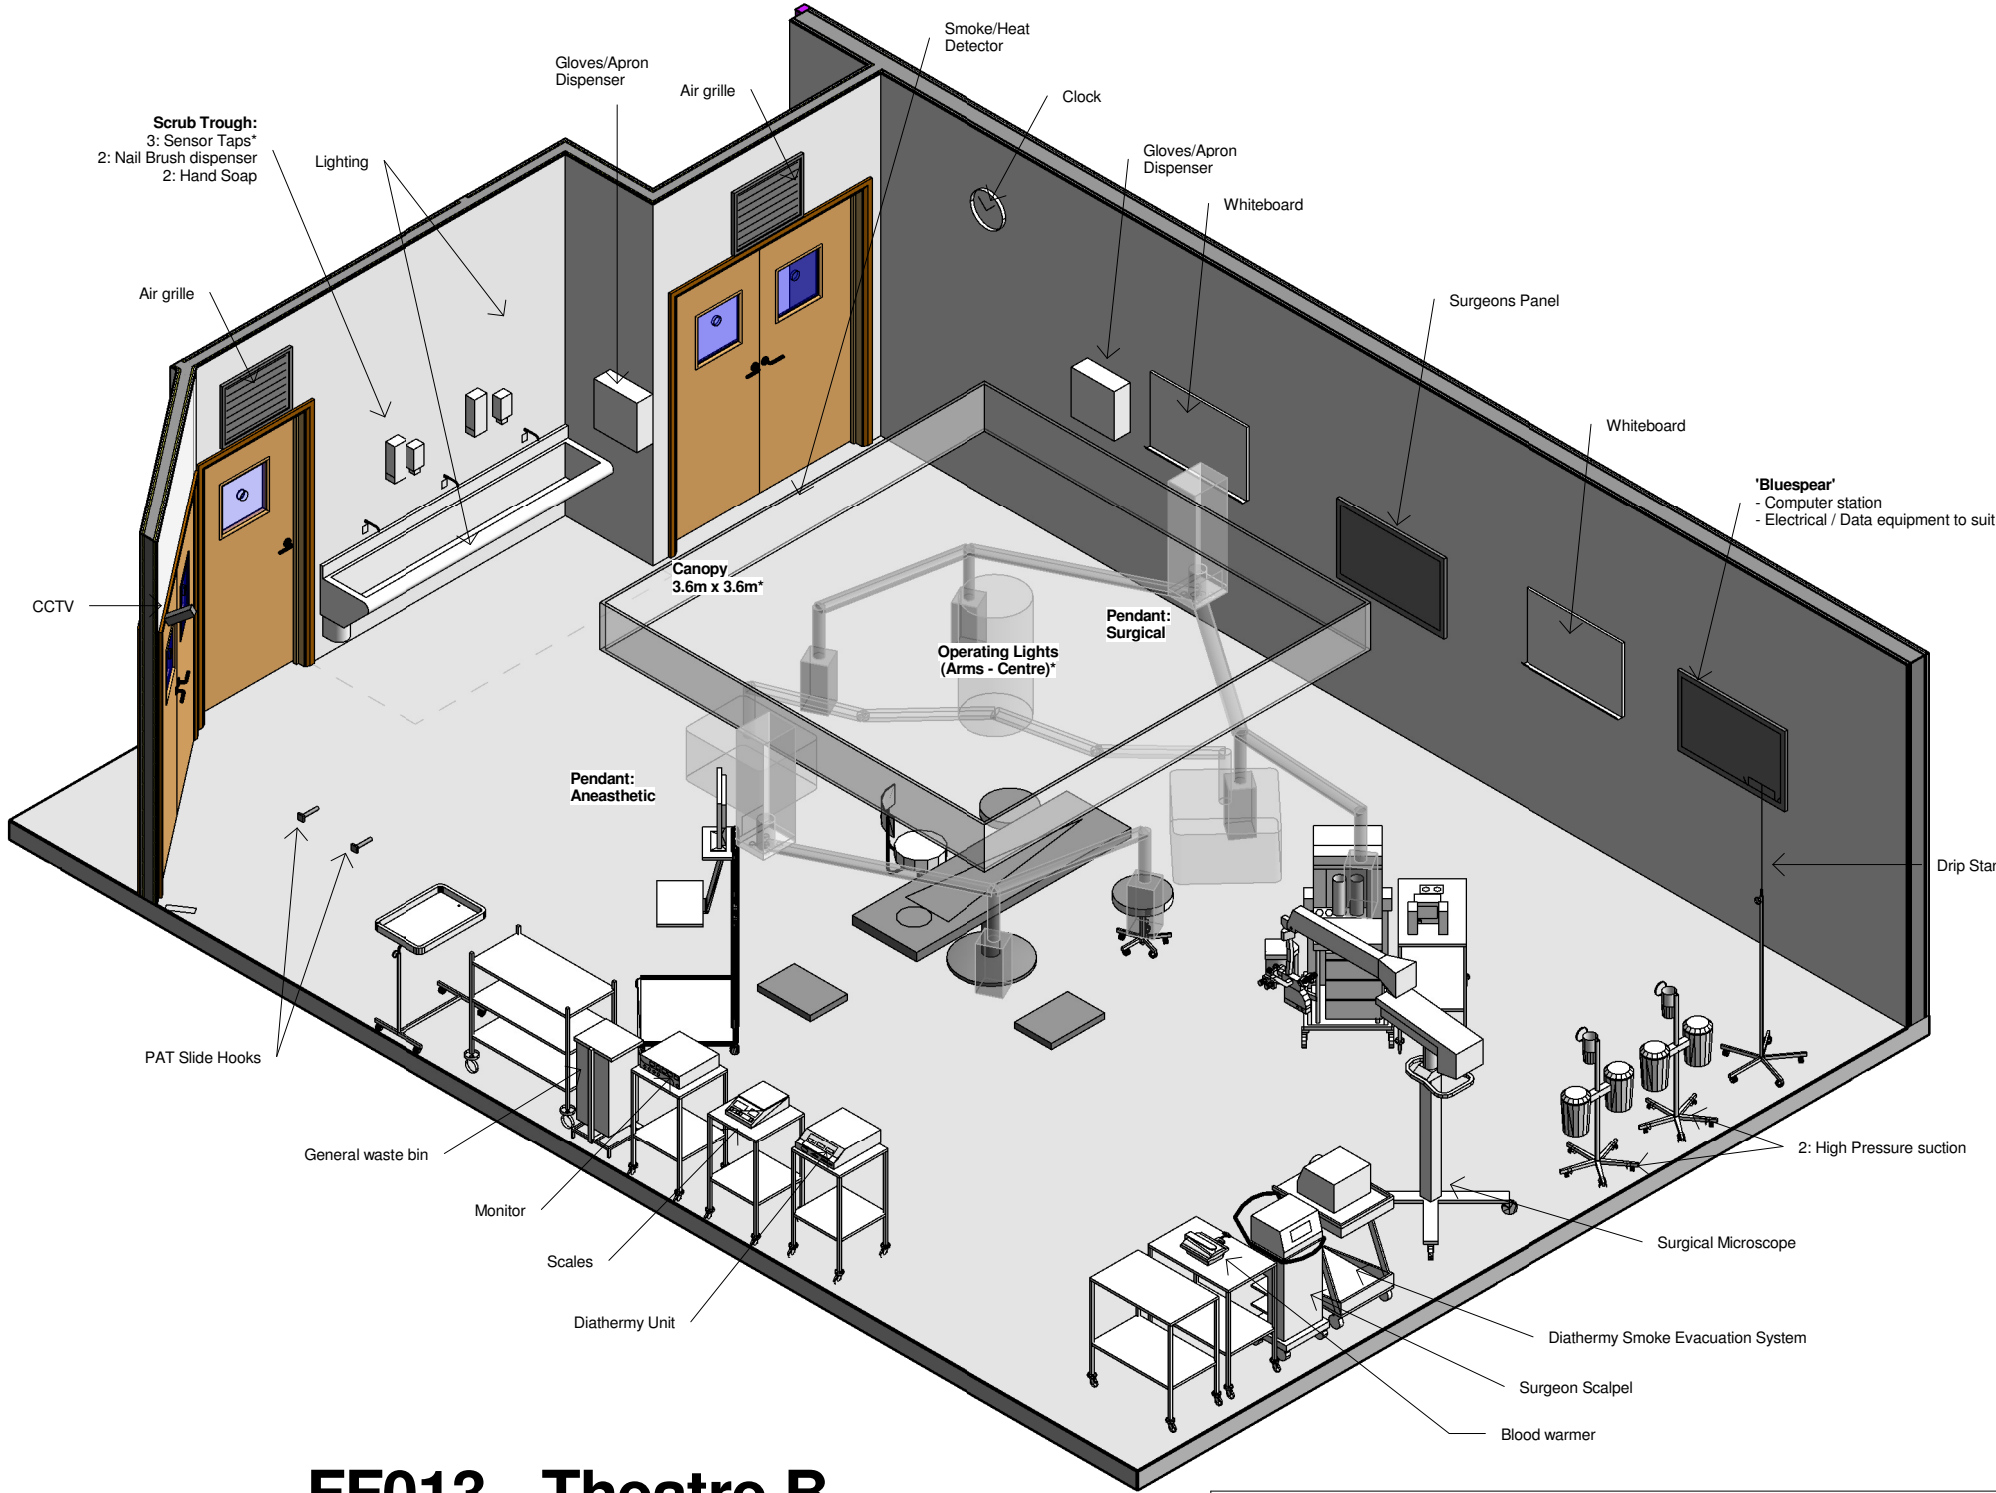

FF013 - Theatre B

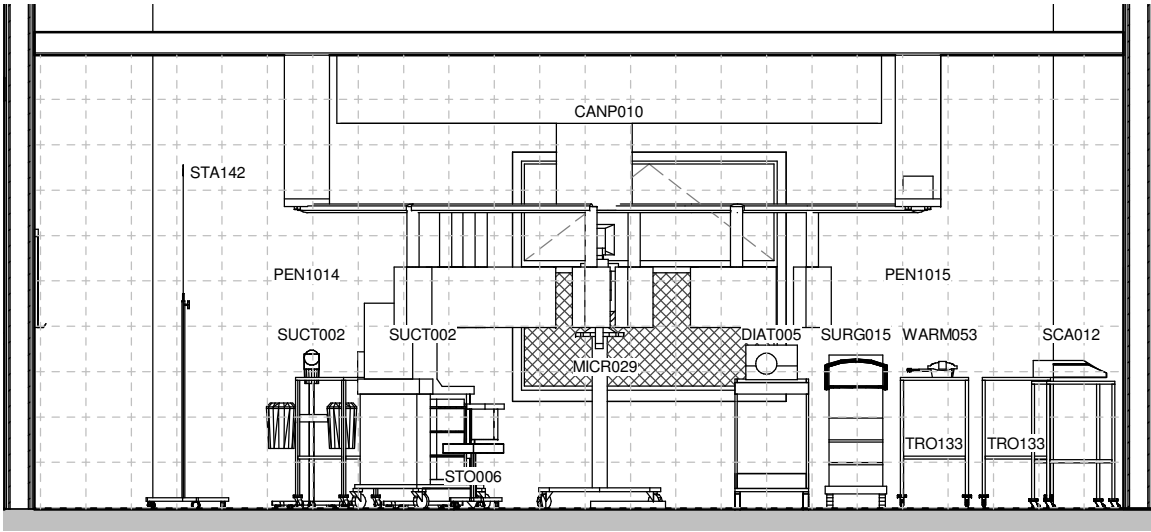

FF013 - Theatre - Elevation B
1 : 50

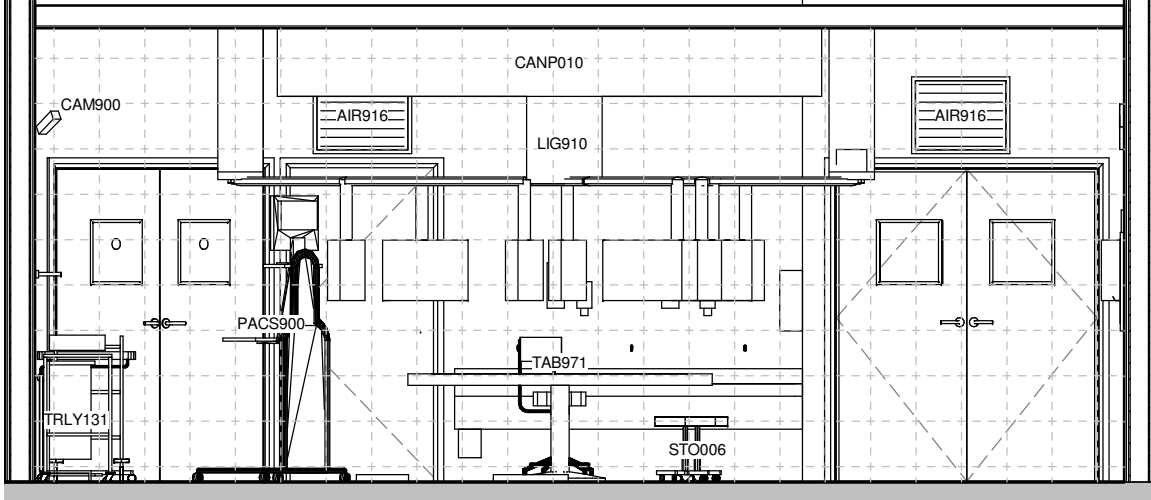

FF013 - Theatre - Elevation D
1 : 50

FF013 - Theatre B				
Furniture Item Code	Furniture Group	Furniture Description		Count
AIR916	1	GRILLE, air transfer, air pressure stabilizer, Aperture Size- 650mm (l) x 508mm (h), 30 minute FR		2
ANA004	3	ANAESTHETIC MACHINE/WORKSTATION with ventilator, with accessories, mobile, 1580H 565W 695D		1
BLU001	2	'BLUESPEAR' patient tracking monitor		1
BOA034	2	BOARD, marker, whiteboard, dry-wipe, with pen holder, wall mounted, 600H 900W		2
CAM900	1	CAMERA, CCTV, pan/tilt/zoom		1
CANP010	1	CANOPY ultra clean ventilation (UCV), operating theatre, 2000mm clear from floor level underside		1
CHA024	3	CHAIR, anaesthetist, height adjustable		1
CLKK105	3	CLOCK, wall mounted, impulse		1
DIA004	3	DIATHERMY UNIT, surgical, monopolar, bipolar, argon compatible, 111H 356W 439D		1
DIA005	3	SMOKE EVACUATION SYSTEM, (diathermy) complete with trolley, 487mm (l) x 643mm (w) x 860mm (h)		1
DIS438	2	DISPENSER, disposable gloves set of 3 and disposable apron, wall mounted		1
HOLD900	3	HOLDER, sack, with lid foot operated, medium, freestanding, 375mm (l) x 350mm (w) x 800mm (h), solid sides, soft closing		1
HOO902	1	HOOK, pat slide		2
INF002	3	INFUSION volumetric pump, 188H 110W 60D		2
LIG910	1	THEATRE LIGHT, 1x large head 1x medium head - 160,000 & 140,000 (300,000 combined), dual lighting controls on theatre light and surgical pendant, light to include LED fittings with shadow control, all theatre lights to include provision for camera facility		1
MICR029	3	MICROSCOPE, surgical, floor standing, 805mm (l) x 1890mm (w) x 1880mm (h)		1
MON042	3	MONITOR sedation depth, 169H 175W 100D		1
MON053	3	MONITOR, multi parameter with gas monitoring, 102H 368W 368D		1
PACS900	3	Mobile PACS Unit		1
PEN1014	1	PENDANT SURGICAL, medical and power supply unit, tandem, lateral and rotational + articulated movement, ceiling mounted, outlets comprising:- ARM 1:- 6 x Double sockets, 2 x Double Data, 1 x Vac, 1 x CO2 comprising a NIST connector with integral check valve, 2 x Monitors (articulated on extended arm), A/V input point, blanking plates for future outlets to be determined, shelves and med rail for monitors to be determined ARM 2:- 6 x Double sockets, 2 x double data, 2 x Vac, 2 x SA7		1
PEN1015	1	PENDANT ANAESTHETIC, medical and power supply unit, tandem, lateral and vertical + articulated movement, ceiling mounted, outlets comprising:- ARM 1:- 4 x double sockets, 1 x double data, 2 x VAC, 2 x O2, 2 x MA4, 1 x N2O, 1 x ACSS, blanking plates for future outlets to be determined, shelves and med rail for monitors to be determined ARM 2:- 3 x double sockets, 1 x double data, 1 x VAC, 1 x O2, 2 x SA7 Anaesthetic pendant to be capable of lifting trusts own 250kg anaesthetic machine up to 500mm above F.F.L		1
PLA002	3	PLATFORM, step-stand, stackable, portable, 130H 480W 330D		2
SCA012	3	SCALE, swab, includes Mains adaptor		1
STA142	3	STAND, infusion, twin hook, breaks, mobile		1
STO006	3	STOOL, surgeon/anaesthetist, height adjustable, includes anti-static seat pads		2
SUCT002	1	SUCTION UNIT, pipeline, high pressure, theatre		2
SURG015	3	SCALPEL, ultrasonic system, with generator, optional hand activation, cart mounted		1
SURP900	1	SURGEONS PANEL, Wall Mounted		1
TAB971	3	TABLE operating patient, powered with 250mm transverse top, complete with speciality accessories, 715H 600W 2102D		1
TRLY131	3	TROLLEY, dressing/instrument, stainless steel, buffered, 450mm (l) x 450mm (w) x 870mm (h)		3
TRLY617	3	TROLLEY, general purpose, 3 tier, buffered, 915mm (l) x 455mm (w) x 965mm (h)		1
TRO133	3	TROLLEY, dressing/instrument, stainless steel, buffered, 870H 750W 450D		3
TRO204	3	TROLLEY, instrument tray MAYO, 700W 400D		1
WAR053	3	WARMING UNIT patient, forced air warming therapy, mobile, 330H 250W 280D		1
WARM053	3	WARMER, blood/fluid, maintains temperature between 36 and 43 deg C at flow rates up to 500 ml/min, 330mm (l) x 280mm (w) x 105mm (h)		1

THIS DRAWING (OR ANY PART THEREOF) MAY NOT BE COPIED, TRANSMITTED OR DISCLOSED TO ANY THIRD PARTY OR UNAUTHORISED PERSON WITHOUT THE PRIOR WRITTEN PERMISSION OF GILLING DOD ARCHITECTS.

THIS DRAWING IS TO BE READ IN CONJUNCTION WITH ALL OTHER RELEVANT DRAWINGS PREPARED BY CONSULTANTS AND SUB-CONTRACTORS.

DO NOT SCALE FROM THIS DRAWING. WORK ONLY TO PRINTED DIMENSIONS.

REPORT ANY DISCREPANCIES TO THE ARCHITECT OR REPRESENTATIVES THEREOF.

© ALL RIGHTS RESERVED. NO PART OF THIS DRAWING MAY BE REPRODUCED OR TRANSMITTED IN ANY FORM OR BY ANY MEANS WITHOUT THE WRITTEN PERMISSIONS OF THE COPYRIGHT HOLDER.

ONCE PRINTED AND DISTRIBUTED THIS DOCUMENT IS ASSUMED UNCONTROLLED

C	AG	Issued for Trust Approval	07.10.14
B	AG	Revisions to C sheets following comments from user group meeting 18.08.14	20.08.14
A	AG	Revisions to C sheets following comments from user group meeting 11.08.14	14.08.14
Rev	By	Description	Date



The Robert Jones and Agnes Hunt **NHS** Orthopaedic Hospital
NHS Foundation Trust



Client
RJAH Orthopaedic Hospital NHS Foundation Trust

Project
Theatre Development & Tumour Unit

Title
Theatre B

Project Status Stage 4	Project Number 7248
Project Issue Date 08.08.14	Checked By JK
Scale 1 : 50	Revision C
Drawing Number 7248-GDA-BB-ZZ-A1-01-20-71-FF013	