

TEAM TWO ARCHITECTURAL DESIGN

existing ground floor plan


DRAWING EP01

scale 1:100 at A4


NO 13



NO 11


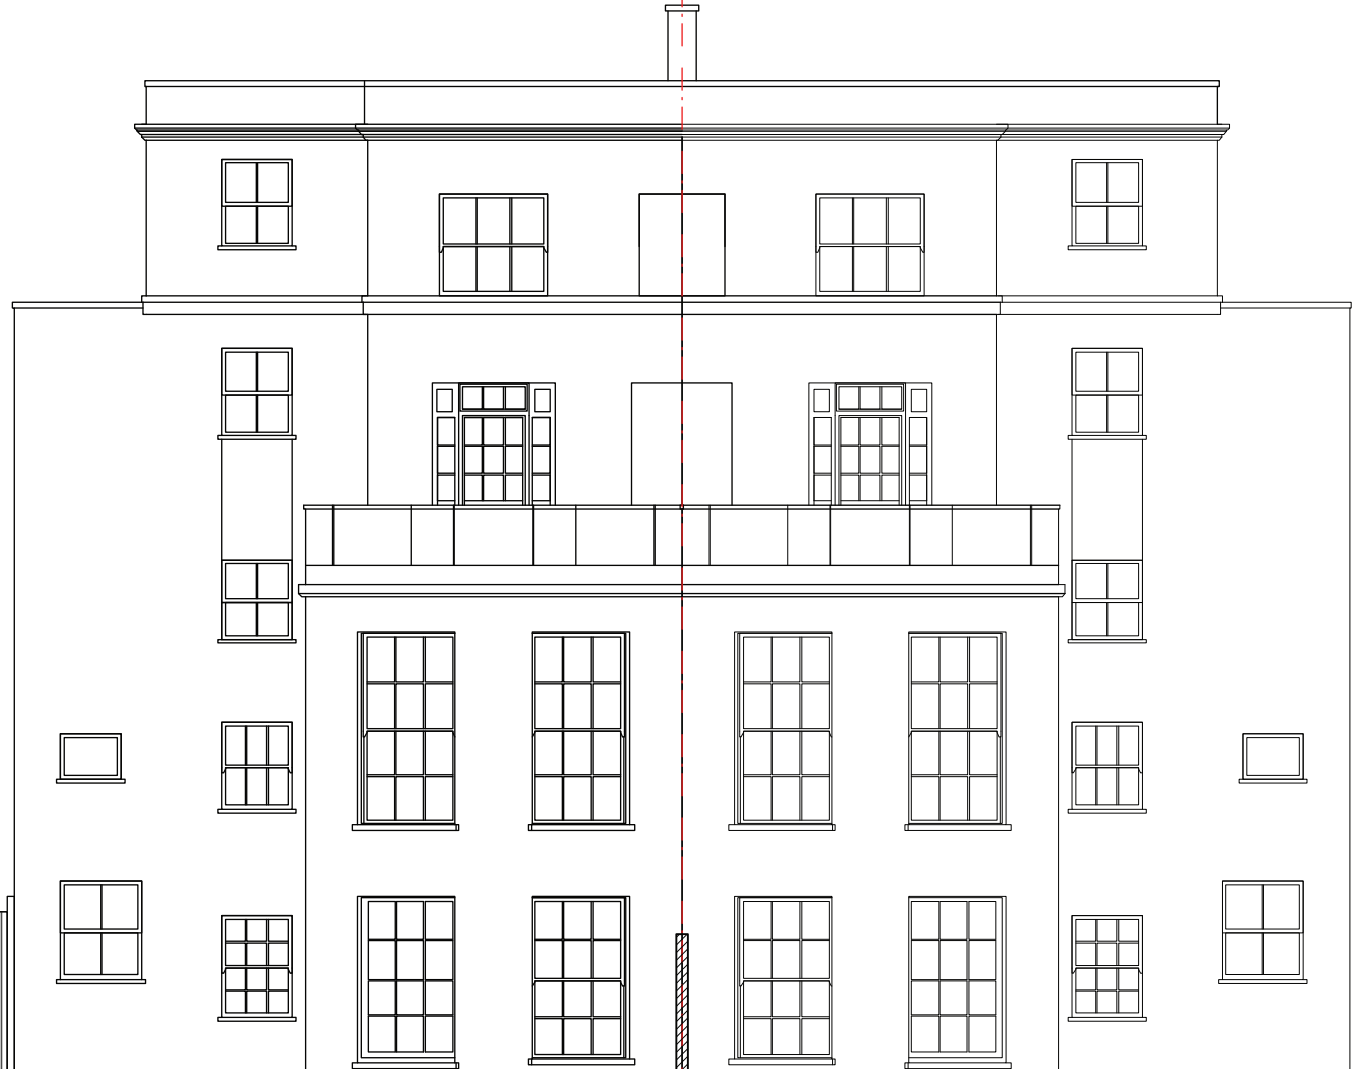


NO 9

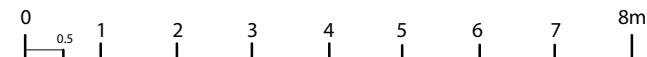

TEAM TWO ARCHITECTURAL DESIGN

existing rear elevation	DRAWING EE01 scale 1:100 at A4
-------------------------	-----------------------------------

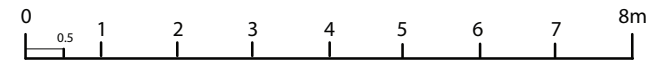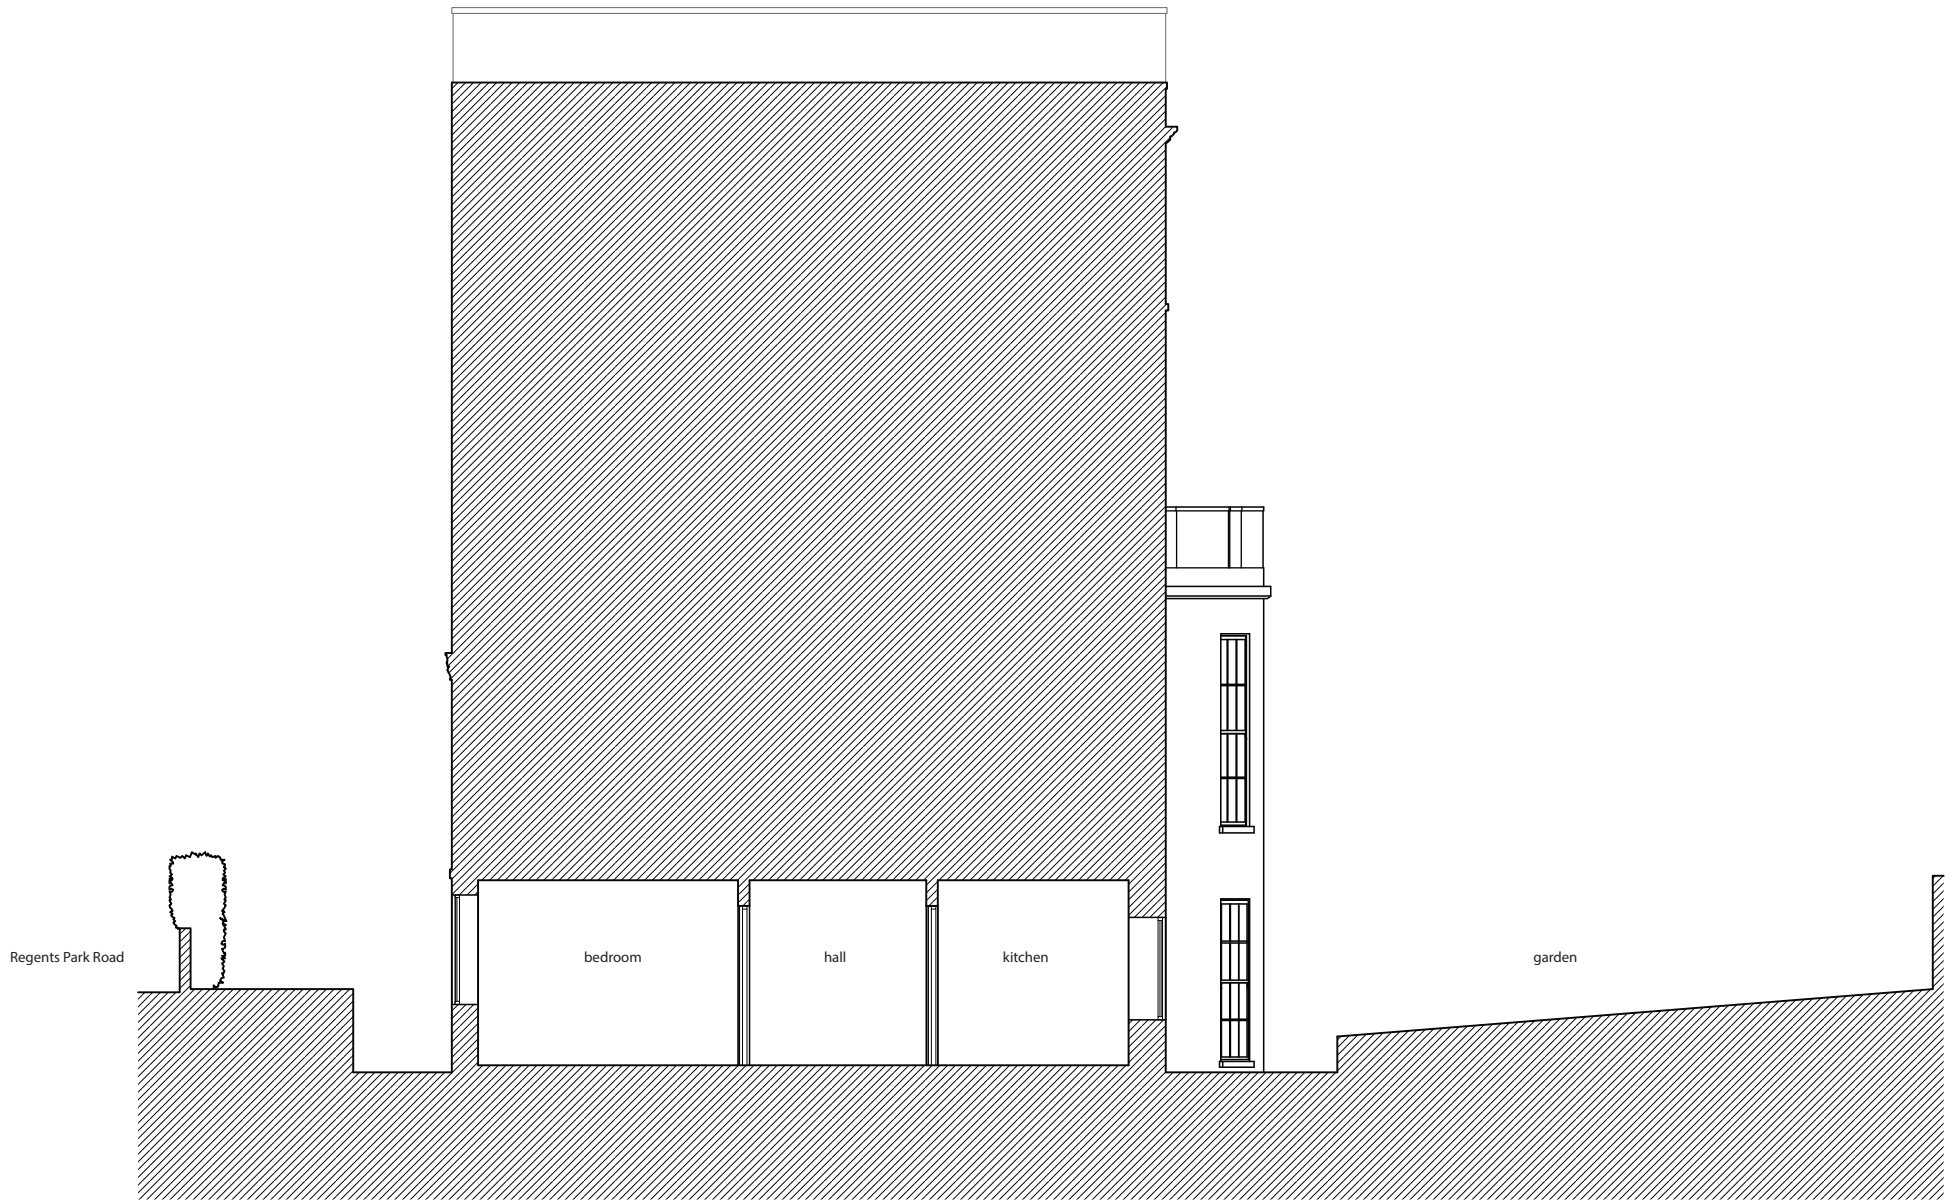



TEAM TWO ARCHITECTURAL DESIGN

existing section	DRAWING ES01
	scale 1:100 at A4



TEAM TWO ARCHITECTURAL DESIGN

existing rear view	DRAWING EV01 scale 1:100 at A4
--------------------	-----------------------------------

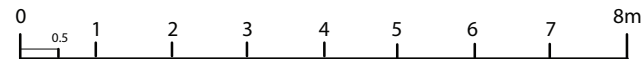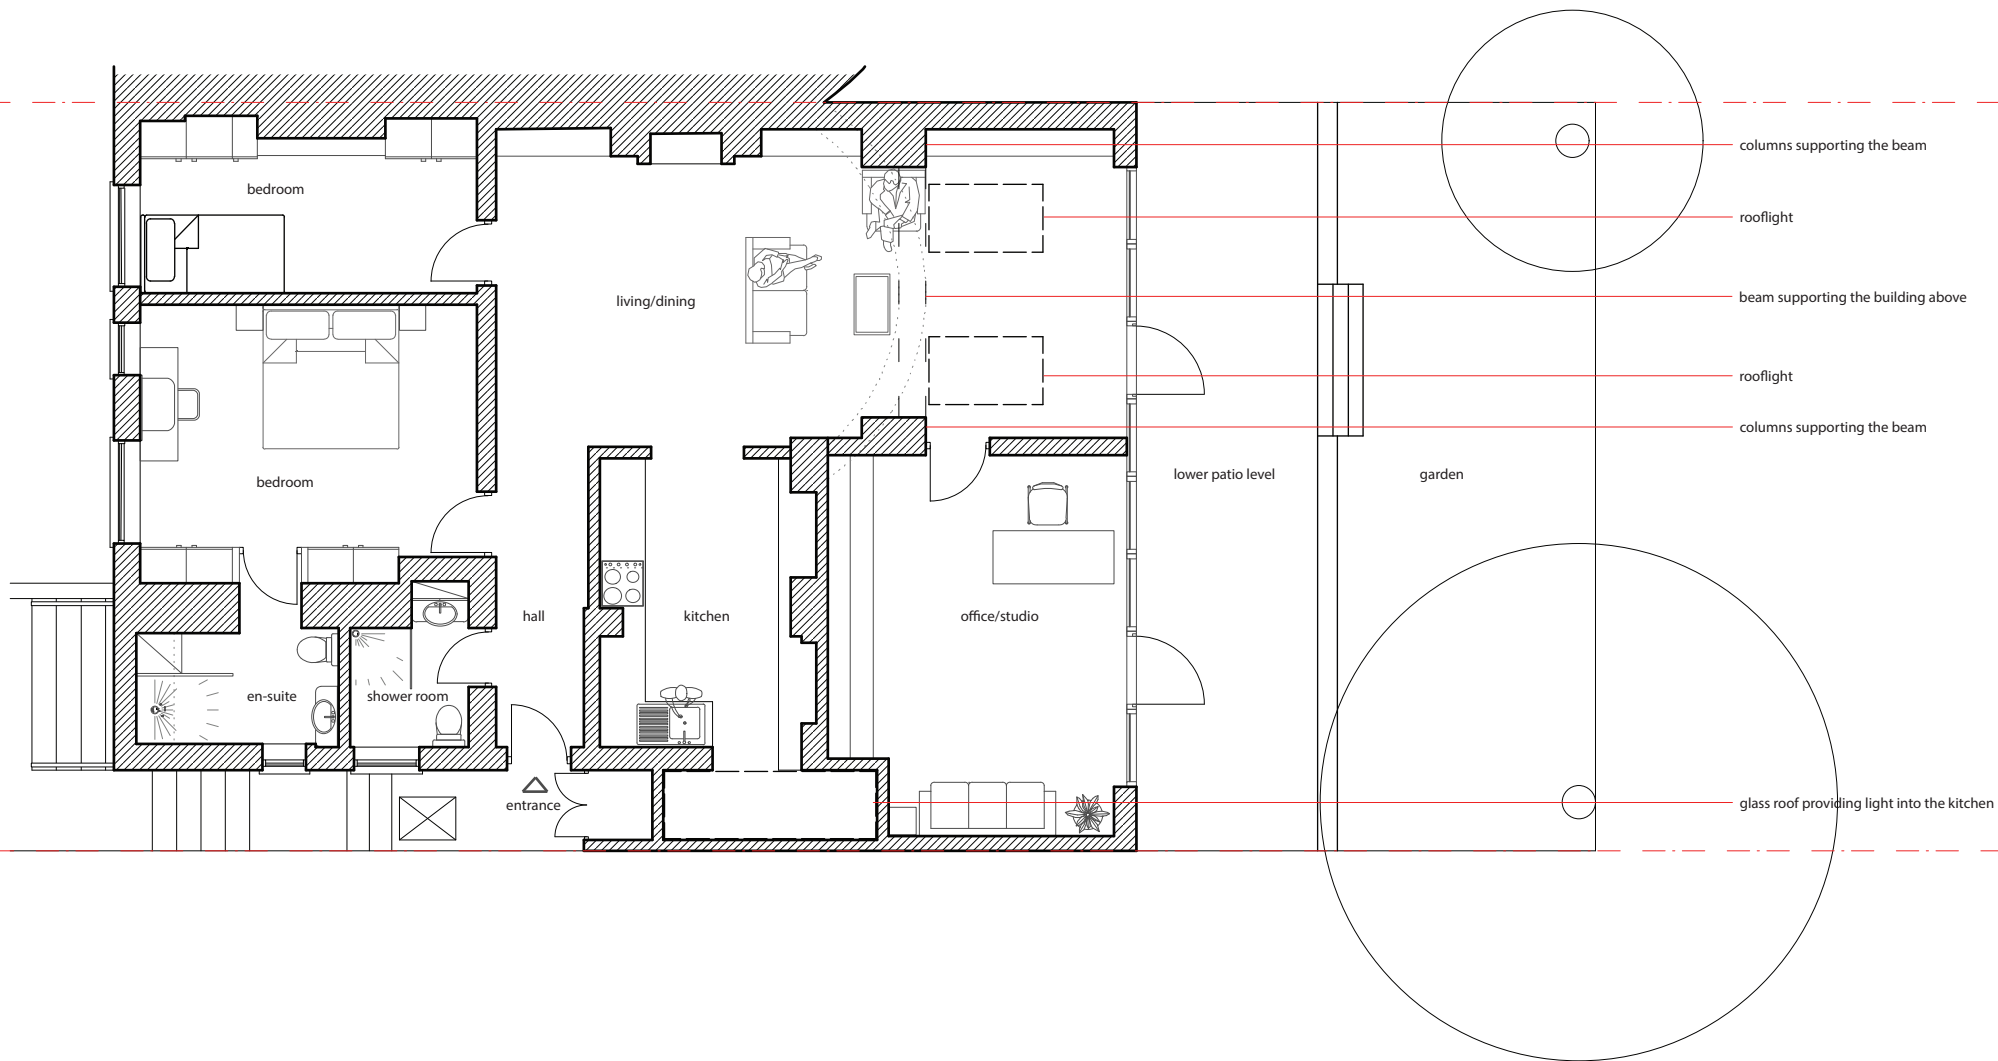

TEAM TWO ARCHITECTURAL DESIGN

proposed ground floor plan	DRAWING PP01 scale 1:100 at A4
----------------------------	-----------------------------------

NO 13

NO 11


NO 9



white render to match existing

timber frame full height glass windows and doors

zinc flashing flat roof


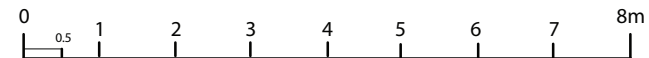


TEAM TWO ARCHITECTURAL DESIGN

proposed rear elevation

DRAWING PE01

scale 1:100 at A4

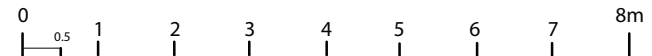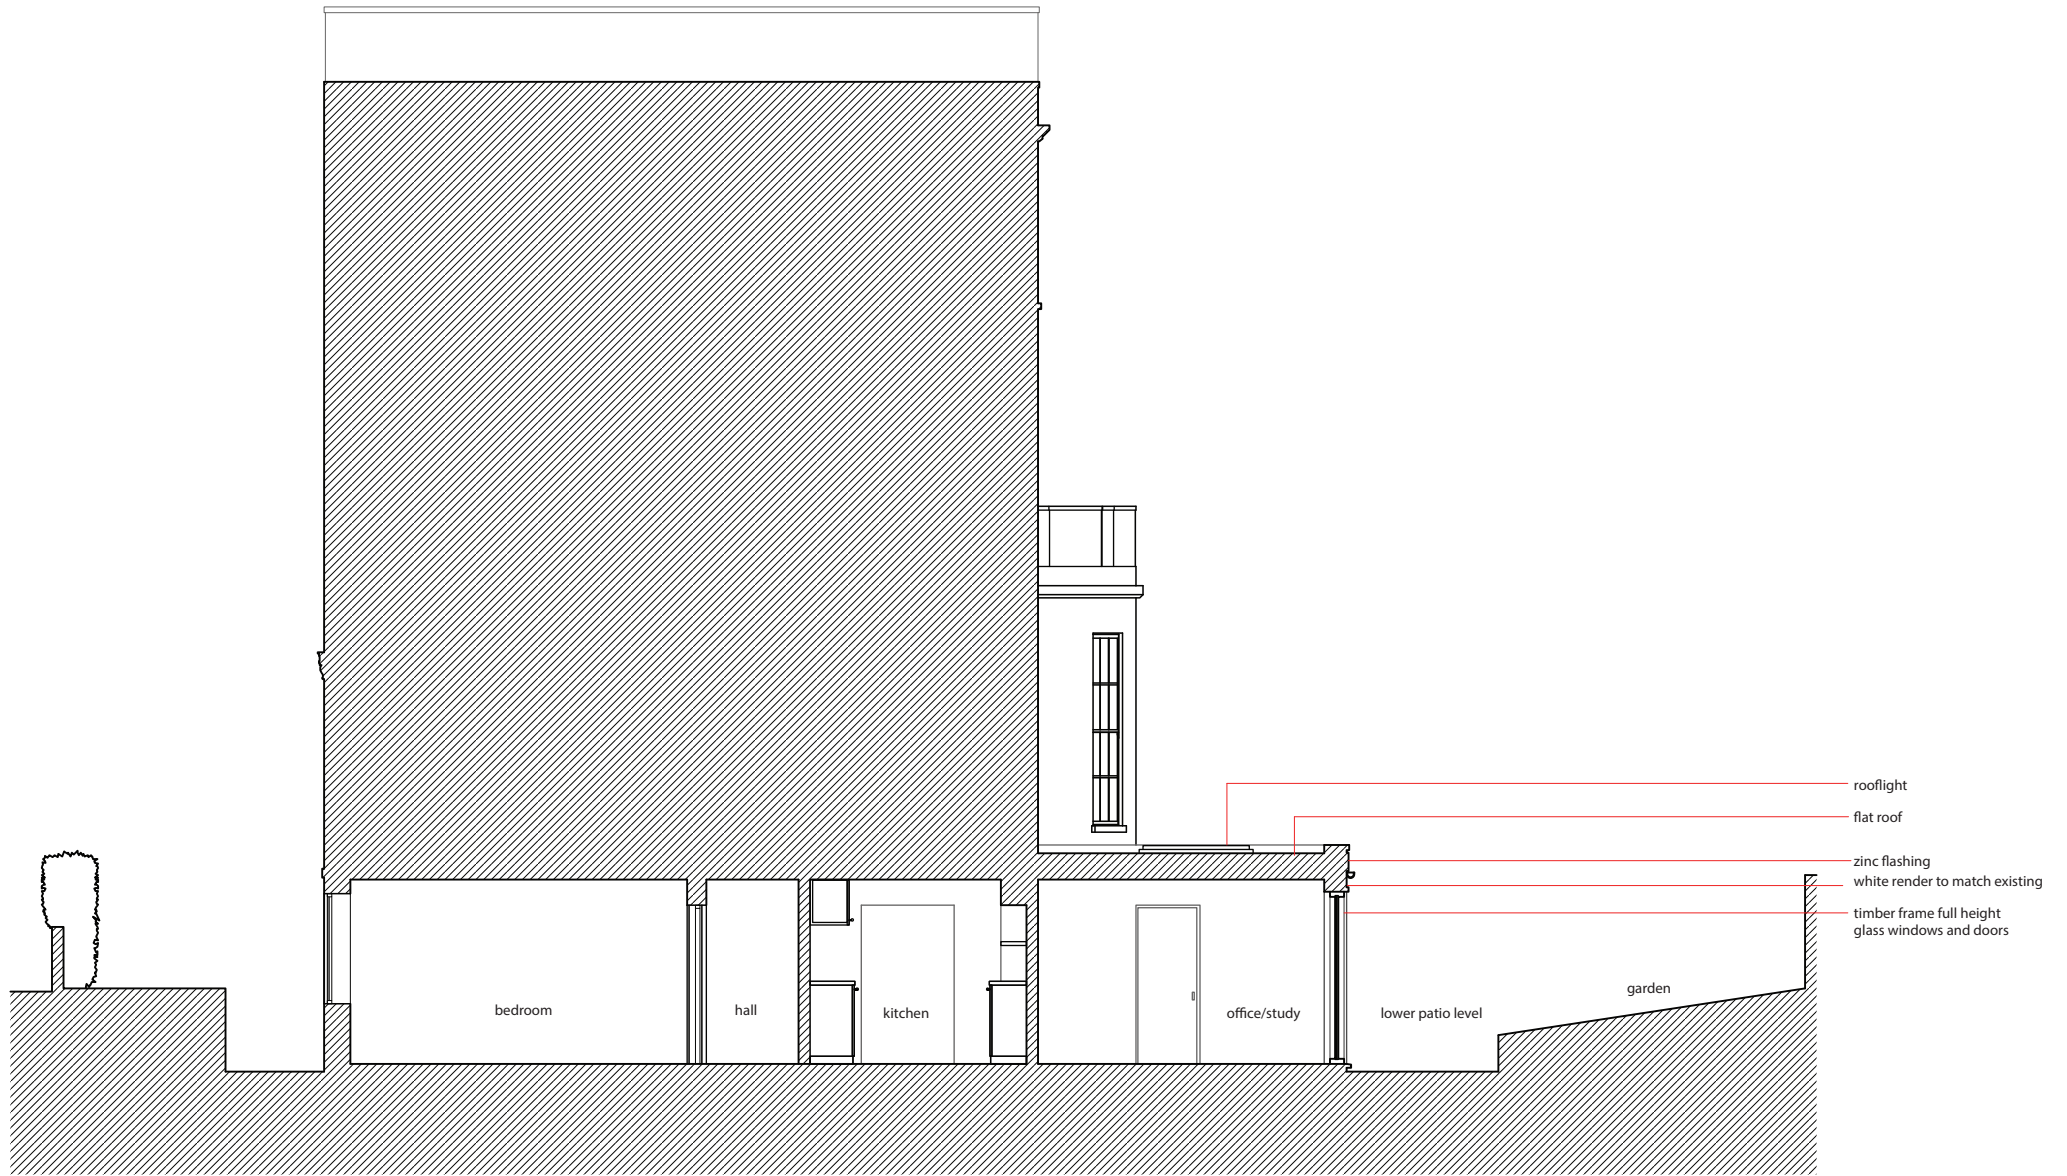

TEAM TWO ARCHITECTURAL DESIGN	
proposed section	DRAWING PS01 scale 1:100 at A4



TEAM TWO ARCHITECTURAL DESIGN

proposed rear view	DRAWING PV01 scale 1:100 at A4
--------------------	-----------------------------------